

Rare Office Building Opportunity

806 Greenbank Road

Ottawa (Barrhaven), ON

YOUR LOGO HERE

**REDUCED
PRICE**

The information as herewith enclosed has been obtained from sources we believe to be reliable, but we make no representation or warranties, express or implied, as to the accuracy of the information. All references to age, square footage, income, expenses, data and other information contained herein are approximate and subject to change. Prospective purchasers or tenants shall not construe the information as legal or tax advice. Buyers or tenants should conduct their own independent investigations and rely only on those results. All properties subject to change or withdrawal without notice. E. & O. E.

FOR SALE - *Highlights*


Owner/User and Investment Opportunity for Sale



DESCRIPTION: **Rare Office Building Opportunity in Barrhaven**

- ✓ Prime office building available for sale in one of Eastern Ontario's fastest-growing communities, Barrhaven. With a thriving population of over 100,000, this is a great location to establish or expand your business. This incredibly rare and exciting opportunity is ideal for any office or professional business service.
- ✓ Highly visible location is well located on Greenbank Road, a major arterial road, close to Fallowfield Road, well serviced by public transportation, with close proximity to Highway 416 and Highway 417, and local amenities.
- ✓ Professional Design. The interior and exterior professionally designed for businesses looking to make an impact. All furniture included in sale price. Amenities include a Roof-top patio, ample private on-site parking, and more.
- ✓ The property is being sold with vacant possession effective October 1, 2025. Owner may consider leasing entire property. Call Agent for details.

Current zoning: GM9[1419] H(18.5). https://documents.ottawa.ca/sites/default/files/zoning_bylaw_part10_section187-188_en.pdf

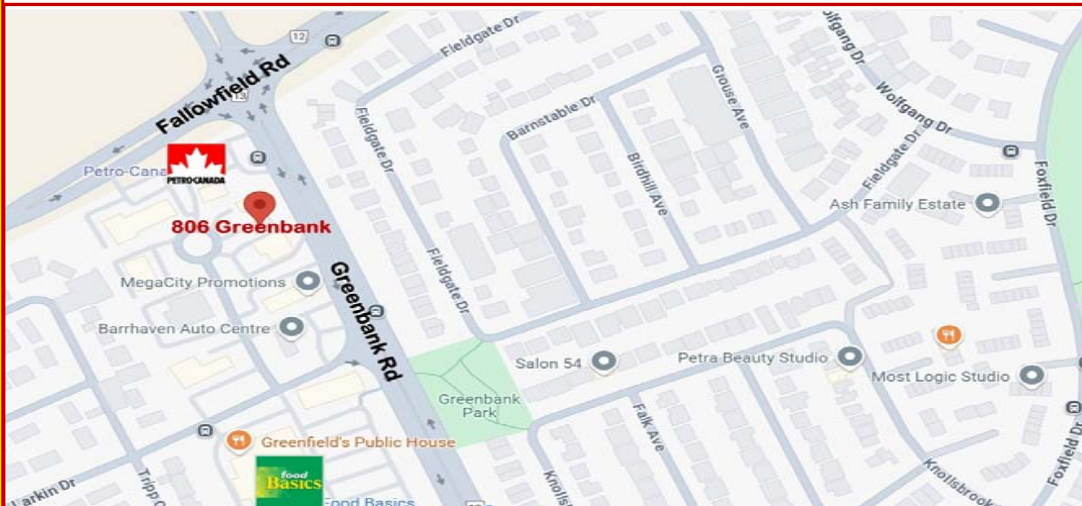

The information as herewith enclosed has been obtained from sources we believe to be reliable, but we make no representation or warranties, express or implied, as to the accuracy of the information. All references to age, square footage, income, expenses, data and other information contained herein are approximate and subject to change. Prospective purchasers or tenants shall not construe the information as legal or tax advice. Buyers or tenants should conduct their own independent investigations and rely only on those results. All properties subject to change or withdrawal without notice. E. & O. E.

FOR SALE - *Property Details*

Owner/User and Investment Opportunity for Sale




MUNICIPAL ADDRESS	806 Greenbank Road, Ottawa, ON K2J 1A2
PIN	PIN 046130086.
LEGAL DESCRIPTION	PT LT 20 CON 3(RF), PTS 3 AND 4 PLAN 4R331 SUBJECT TO 72636 NEPEAN.
LAND AREA	Land Area: 9,203.13 ft ² (0.271 ac). Perimeter: 442.91 ft. Measurements: 59.93ft. x 155.61ft. x 10.1ft. x 10.1ft. x 33.68ft. x 164.46ft. (based on Geowarehouse records).
DATE OF CONSTRUCTION	1969. Fully renovated 2007.
EXISTING BUILDING	Existing Building: Interior approximately 4,150 square feet: 1,636 square feet on the main, 1,257 square feet on the second floor plus 350 square feet on rooftop patio. 1,257 square feet on the lower level (1,000 square feet finished portion),
BUILDING UPGRADES	Major renovations to interior and exterior in 2007. Windows updated in 2007. New hardwood on 2 nd floor approximately 13 years ago. New city required backwater valve installed on April 16, 2025 (\$6000). Fence in the front of building is within property lines and part of the Property. All furniture included in sale price.
ELECTRICAL (<i>Buyer to verify</i>)	Two separate single phase, 240 volt, 200amp service (2 separate hydro feeds and panels in the building).
HVAC	Converted from electric baseboard to new central gas furnace in basement in 2007. Furnace was upgraded in approximately 2019. Building has central air conditioning (age unknown).
ROOF	Roof is approximately 25 years old and in good condition (Buyer to inspect and verify).
PARKING	17 parking spots on-site.
NEW SALE PRICE!	\$2,595,000.00.
REALTY TAXES	\$11,945.37 per annum (2025 Final).
TENANT	Current Tenant Lease expires on September 30, 2025.
LEASING	Owner may consider leasing entire property. Contact Agent for details.
ZONING (<i>Buyer to verify</i>)	Current zoning: GM9[1419] H(18.5). https://documents.ottawa.ca/sites/default/files/zoning_bylaw_part10_section187-188_en.pdf NOTE: City is planning to rezone the area with the building currently slated to be in zone CM which will open the building to a wide range of uses, including full retail, restaurant, residential.
ENVIRONMENTAL (<i>Buyer to verify</i>)	Phase II Environment was done in 2006. Soil conditions are assumed to be free and clear of any hazardous or toxic substances. Buyer to satisfy themselves.
ACCESS/EGRESS	Great prominent frontage on Greenbank Road. Excellent access/egress. Close to highways.
SIGNAGE	Excellent signage on the Building and the Pylon sign to highlight Buyer's business .
FINANCING	Buyer may treat as clear.

The information as herewith enclosed has been obtained from sources we believe to be reliable, but we make no representation or warranties, express or implied, as to the accuracy of the information. All references to age, square footage, income, expenses, data and other information contained herein are approximate and subject to change. Prospective purchasers or tenants shall not construe the information as legal or tax advice. Buyers or tenants should conduct their own independent investigations and rely only on those results. All properties subject to change or withdrawal without notice. E. & O. E.

Owner/User and Investment Opportunity for Sale

BRENTCOM
REALTY CORPORATION, BROKERAGE
COMMERCIAL SALES • COMMERCIAL LEASING • CONSULTING

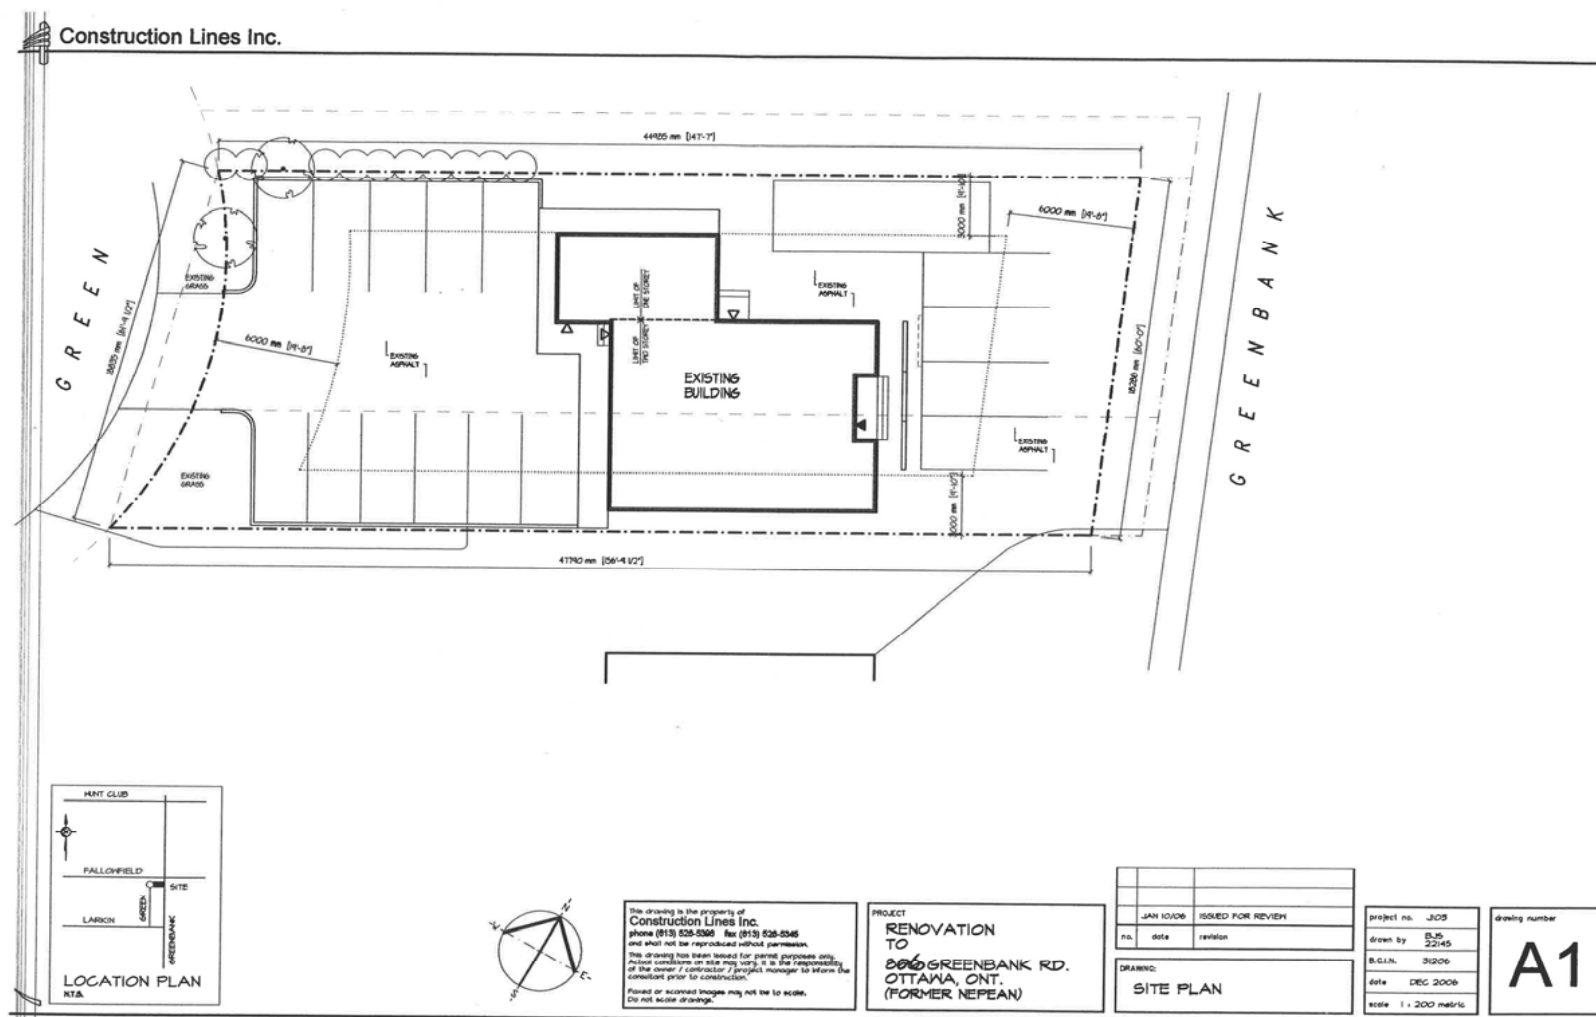


All measurements to be verified by Buyer. The information as herewith enclosed has been obtained from sources we believe to be reliable, but we make no representation or warranties, express or implied, as to the accuracy of the information. All references to age, square footage, income, expenses, data and other information contained herein are approximate and subject to change. Prospective purchasers or tenants shall not construe the information as legal or tax advice. Buyers or tenants should conduct their own independent investigations and rely only on those results. All properties subject to change or withdrawal without notice. E. & O. E.

FOR SALE - Ground Floor

Owner/User and Investment Opportunity for Sale

BRENTCOM
REALTY CORPORATION, BROKERAGE
COMMERCIAL SALES • COMMERCIAL LEASING • CONSULTING

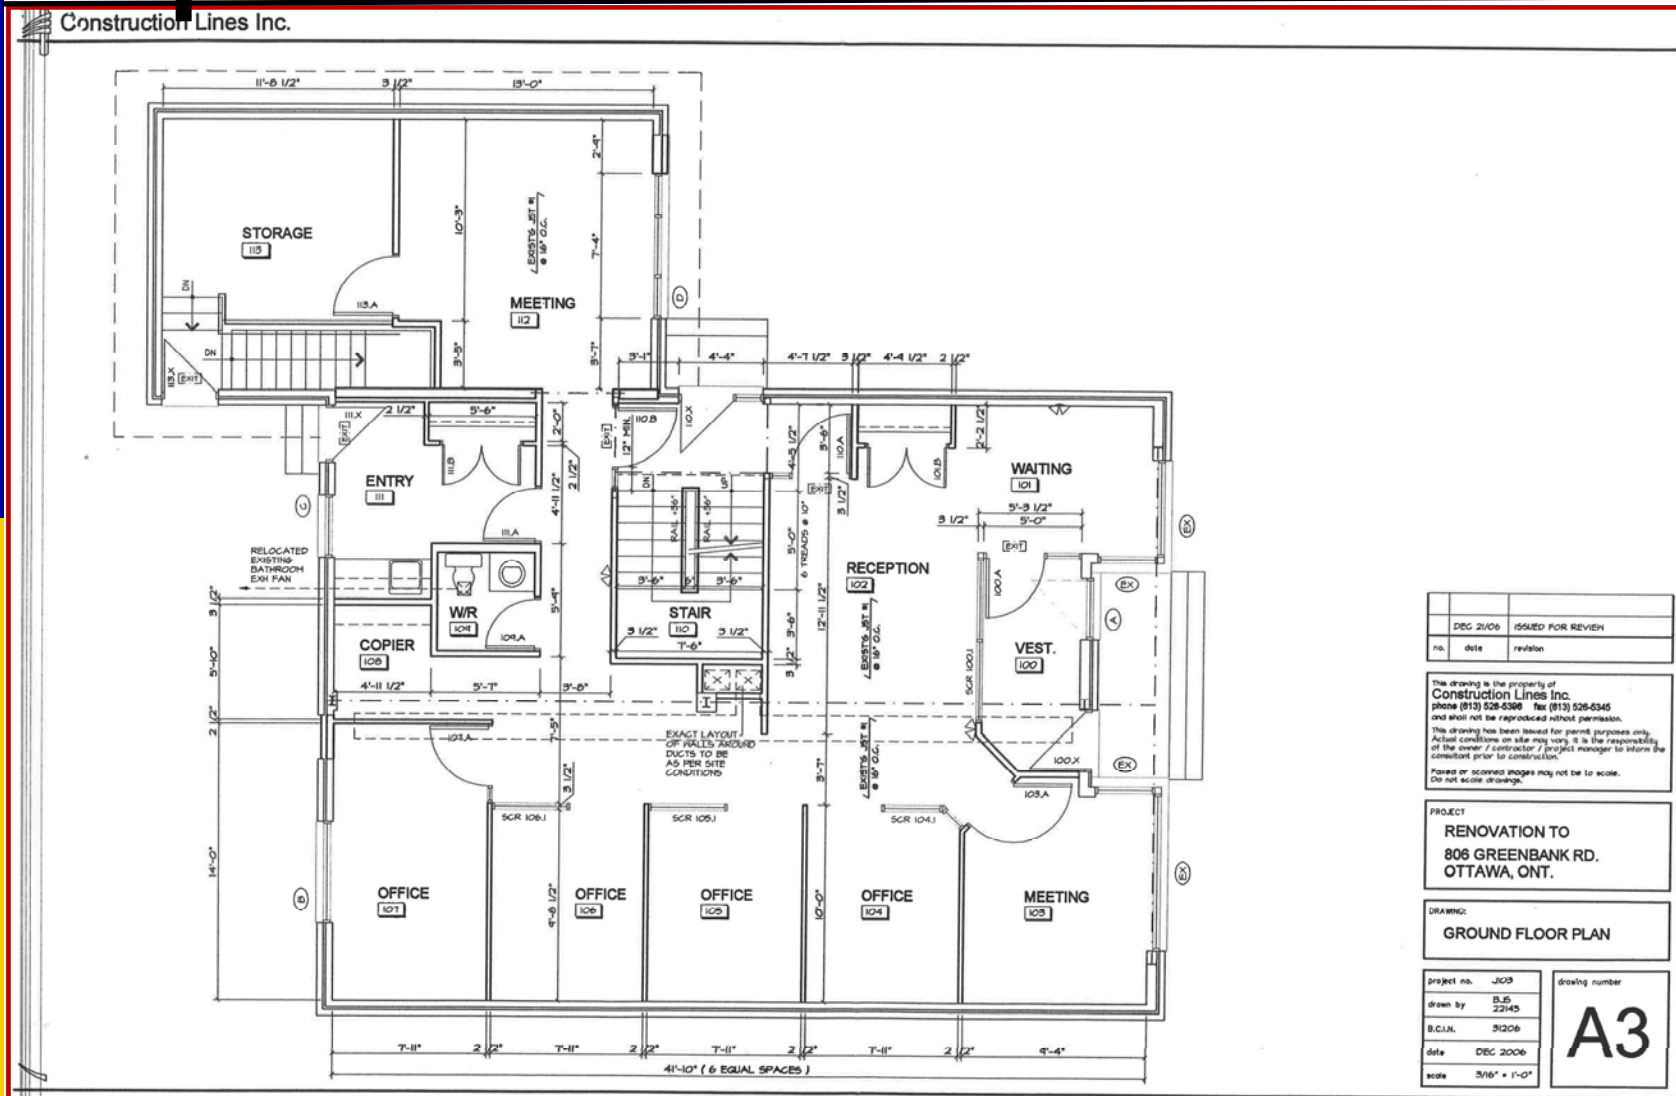


All measurements to be verified by Buyer. The information as herewith enclosed has been obtained from sources we believe to be reliable, but we make no representation or warranties, express or implied, as to the accuracy of the information. All references to age, square footage, income, expenses, data and other information contained herein are approximate and subject to change. Prospective purchasers or tenants shall not construe the information as legal or tax advice. Buyers or tenants should conduct their own independent investigations and rely only on those results. All properties subject to change or withdrawal without notice. E. & O. E.

FOR SALE - *Second Floor*

Owner/User and Investment Opportunity for Sale

BRENTCOM
REALTY CORPORATION, BROKERAGE
COMMERCIAL SALES • COMMERCIAL LEASING • CONSULTING

Construction Lines Inc.

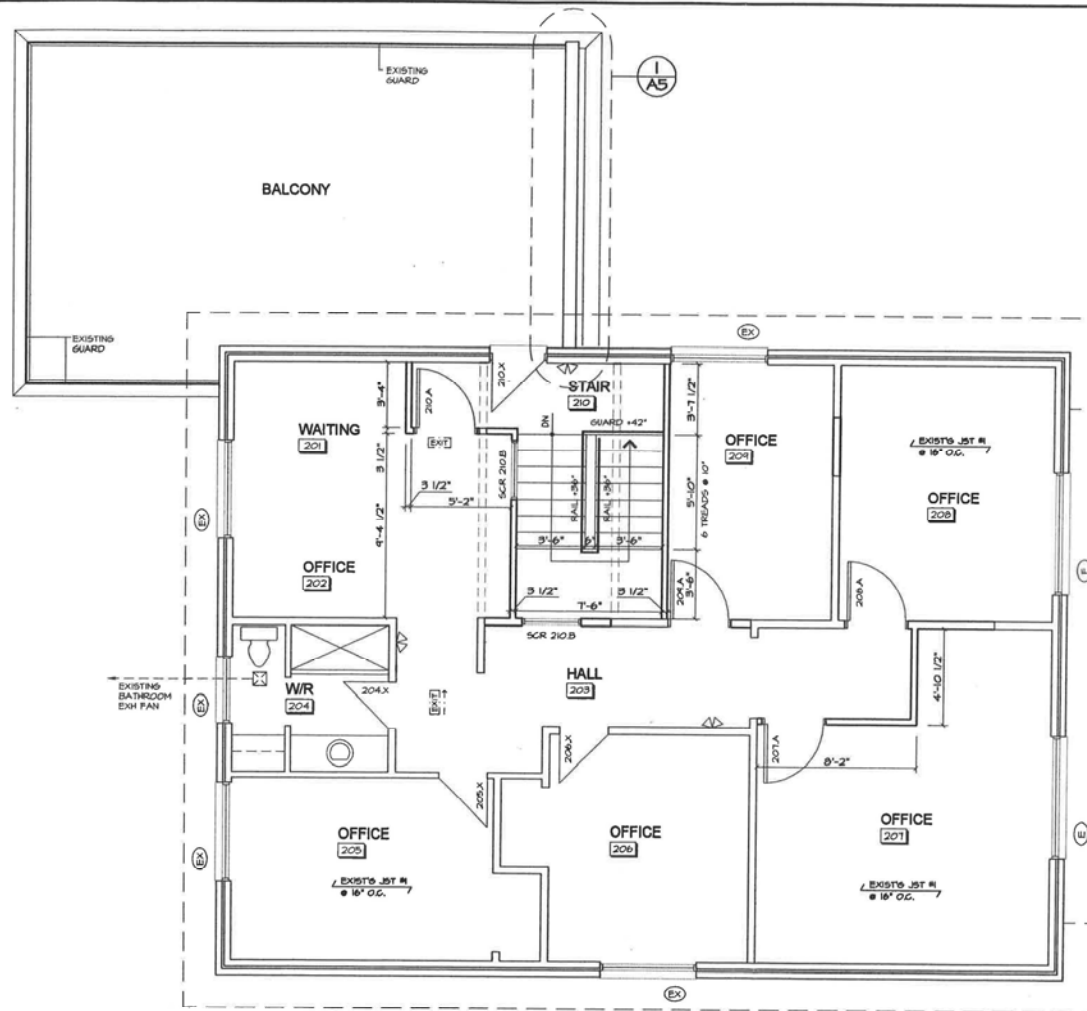

DEC 2006	ISSUED FOR REVIEW
no.	date
revision	

This drawing is the property of Construction Lines Inc. phone (813) 526-5386 fax (813) 526-5346 and shall not be reproduced without permission. This drawing has been issued for permit purposes only. Actual conditions on site may vary. It is the responsibility of the owner / contractor / project manager to inform the consultant prior to construction. Paved or scanned images may not be to scale. Do not scale drawings.

PROJECT
RENOVATION TO
806 GREENBANK RD.
OTTAWA, ONT.


DRAWING
SECOND FLOOR PLAN

project no.	J008	drawing number	A4
drawn by	B.S. 22145		
B.C.I.N.	31206		
date	DEC 2006		
scale	3/16" = 1'-0"		

All measurements to be verified by Buyer. The information as herewith enclosed has been obtained from sources we believe to be reliable, but we make no representation or warranties, express or implied, as to the accuracy of the information. All references to age, square footage, income, expenses, data and other information contained herein are approximate and subject to change. Prospective purchasers or tenants shall not construe the information as legal or tax advice. Buyers or tenants should conduct their own independent investigations and rely only on those results. All properties subject to change or withdrawal without notice. E. & O. E.

Owner/User and Investment Opportunity for Sale

BRENTCOM
REALTY CORPORATION, BROKERAGE
COMMERCIAL SALES • COMMERCIAL LEASING • CONSULTING

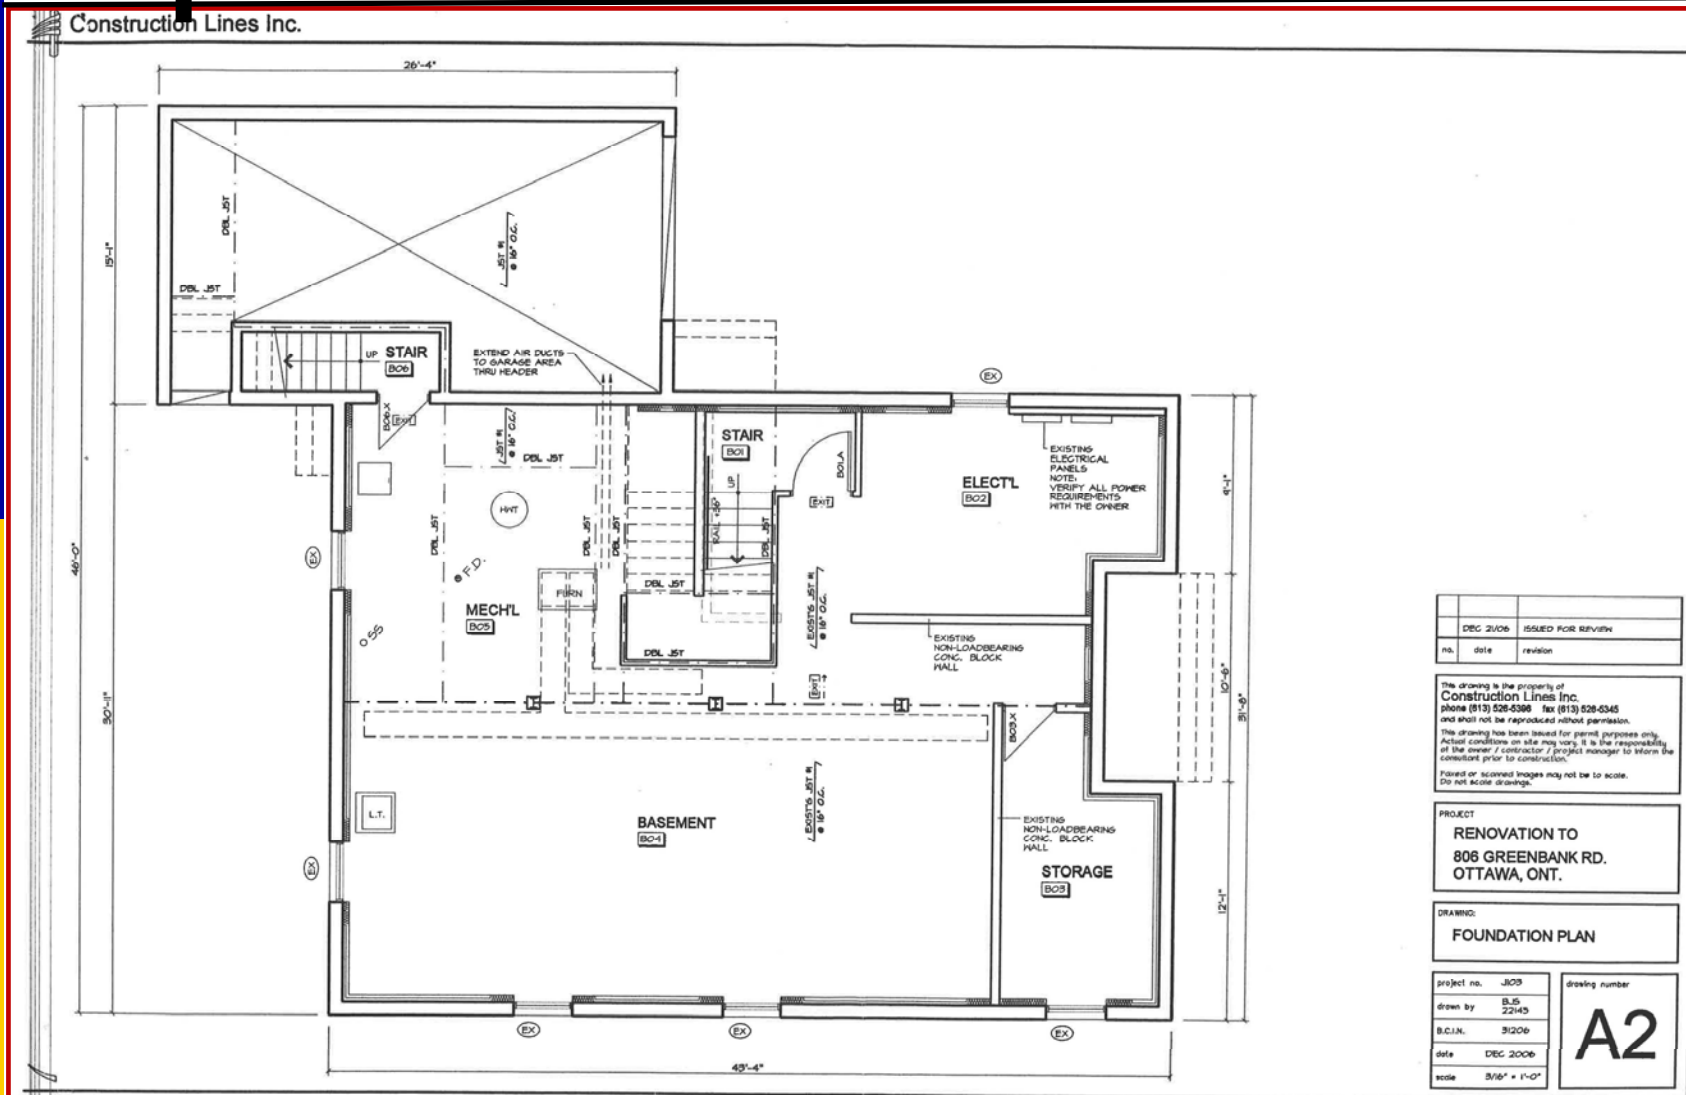

All measurements to be verified by Buyer. The information as herewith enclosed has been obtained from sources we believe to be reliable, but we make no representation or warranties, express or implied, as to the accuracy of the information. All references to age, square footage, income, expenses, data and other information contained herein are approximate and subject to change. Prospective purchasers or tenants shall not construe the information as legal or tax advice. Buyers or tenants should conduct their own independent investigations and rely only on those results. All properties subject to change or withdrawal without notice. E. & O. E.

FOR SALE -

Owner/User and Investment Opportunity for Sale

BRENTCOM
REALTY CORPORATION, BROKERAGE
COMMERCIAL SALES • COMMERCIAL LEASING • CONSULTING



All measurements to be verified by Buyer. The information as herewith enclosed has been obtained from sources we believe to be reliable, but we make no representation or warranties, express or implied, as to the accuracy of the information. All references to age, square footage, income, expenses, data and other information contained herein are approximate and subject to change. Prospective purchasers or tenants shall not construe the information as legal or tax advice. Buyers or tenants should conduct their own independent investigations and rely only on those results. All properties subject to change or withdrawal without notice. E. & O. E.

FOR SALE - Zoning

Owner/User and Investment Opportunity for Sale



Zoning: GM9[1419] H(18.5) General Mixed-Use Zone which is regulated through [the \(Sections 187-188\)](#) of the Zoning By-Law

Permitted Residential Uses

(2) The following residential uses are permitted subject to:

- (a) the provisions of subsections 187(3), (4) and (5); and
- (b) a maximum of ten guest bedrooms in a bed and breakfast.

apartment dwelling, low rise
 apartment dwelling, mid rise (By-law 2014-292)
 bed and breakfast, see Part 5, Section 121
 dwelling unit
 group home, see Part 5, Section 125
 planned unit development, see Part 5, Section 131
 retirement home
 retirement home, converted, see Part 5, Section 122
 rooming house
 stacked dwelling, see Part 5, Section 138 (By-law 2010-307)
 townhouse dwelling, see Part 5, Section 138 (By-law 2012-334) (By-law 2010-307) (By-law 2018-206)

(9) In the GM9 Subzone:

- (a) the uses listed under subsection 187(1) are not permitted and the following non-residential uses only are permitted:

animal care establishment (By-law 2015-190)
 animal hospital
 bank
 bank machine
 community centre
 community health and resource centre
 day care
 diplomatic mission, see Part 3, Section 88
 drive-through facility (OMB Order #PL080959 issued March 18, 2010)
 emergency service
 instructional facility
 library
 medical facility
 municipal service centre
 office
 payday loan establishment (By-law 2017-302)
 place of assembly
 research and development centre
 training centre

This property is also subject [to the exception 1419](#) .

I Exception Number	II Applicable Zone	III Exception Provisions - Additional land uses permitted	IV Exception Provisions - Land uses prohibited	V Exception Provisions - Provisions
1419 (By-law 2009-302)	GM[1419] H(18.5)		<ul style="list-style-type: none"> all residential-use buildings 	

Classified as City of Ottawa - Internal / Ville d'Ottawa - classé interne

All measurements to be verified by Buyer. The information as herewith enclosed has been obtained from sources we believe to be reliable, but we make no representation or warranties, express or implied, as to the accuracy of the information. All references to age, square footage, income, expenses, data and other information contained herein are approximate and subject to change. Prospective purchasers or tenants shall not construe the information as legal or tax advice. Buyers or tenants should conduct their own independent investigations and rely only on those results. All properties subject to change or withdrawal without notice. E. & O. E.